





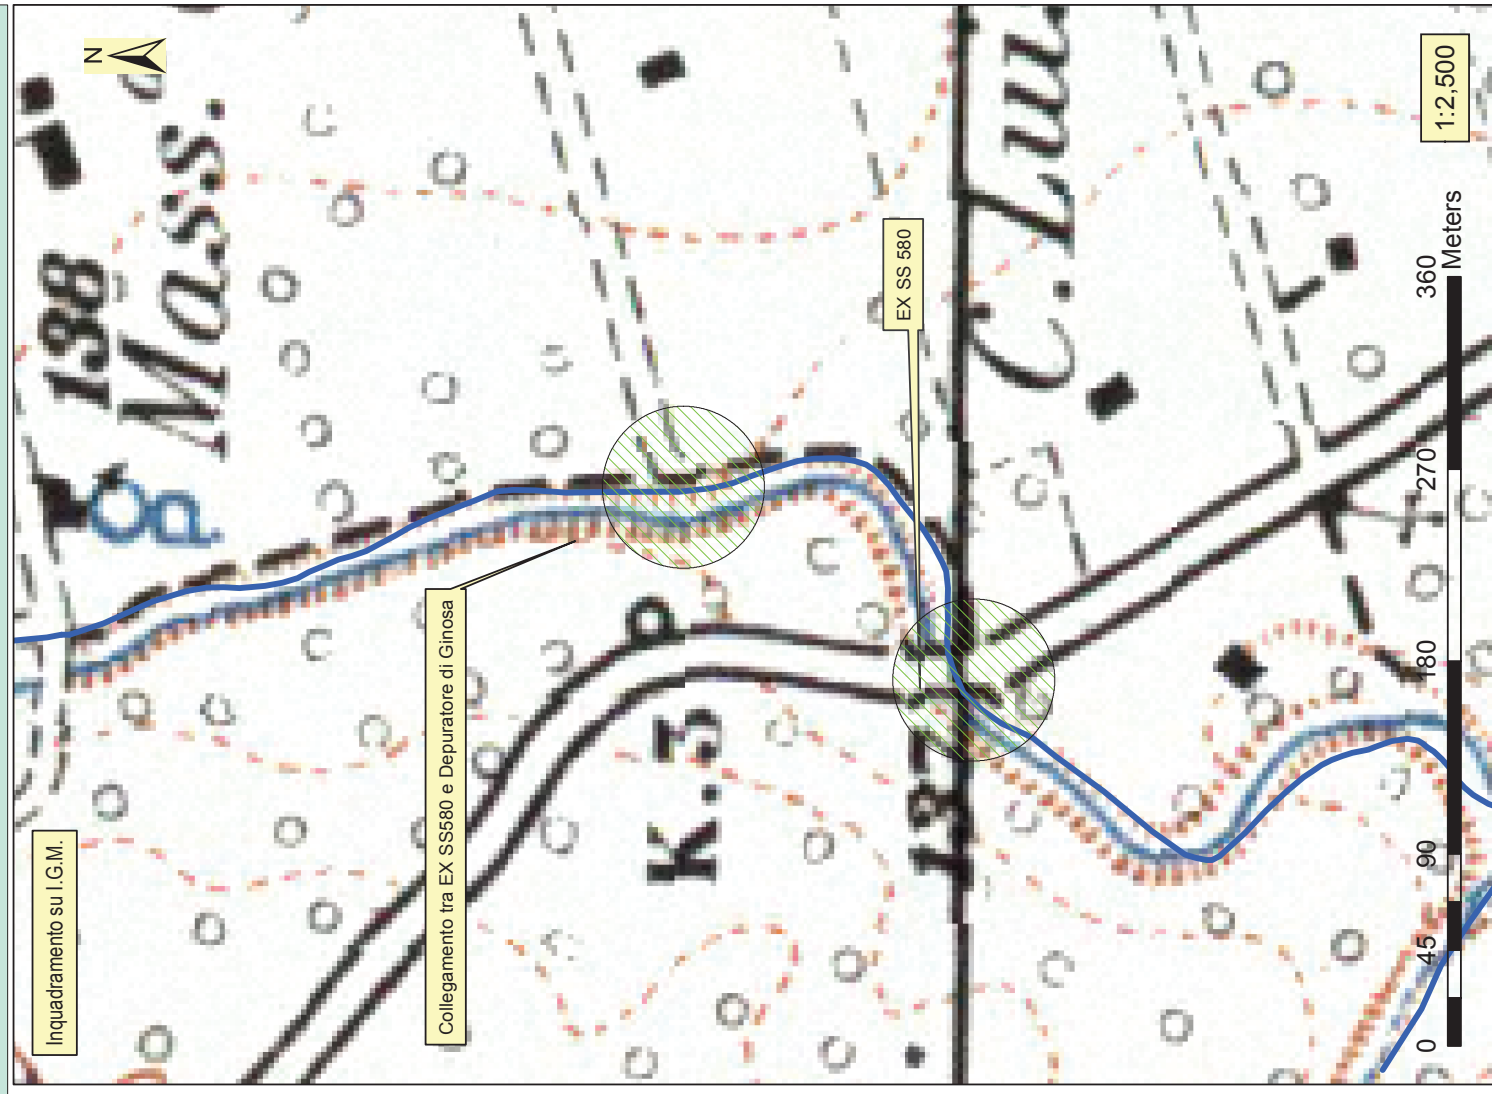


Prospetto Lato Monte - Strada di Collegamento tra EX SS 580 e Depuratore di Ginosa

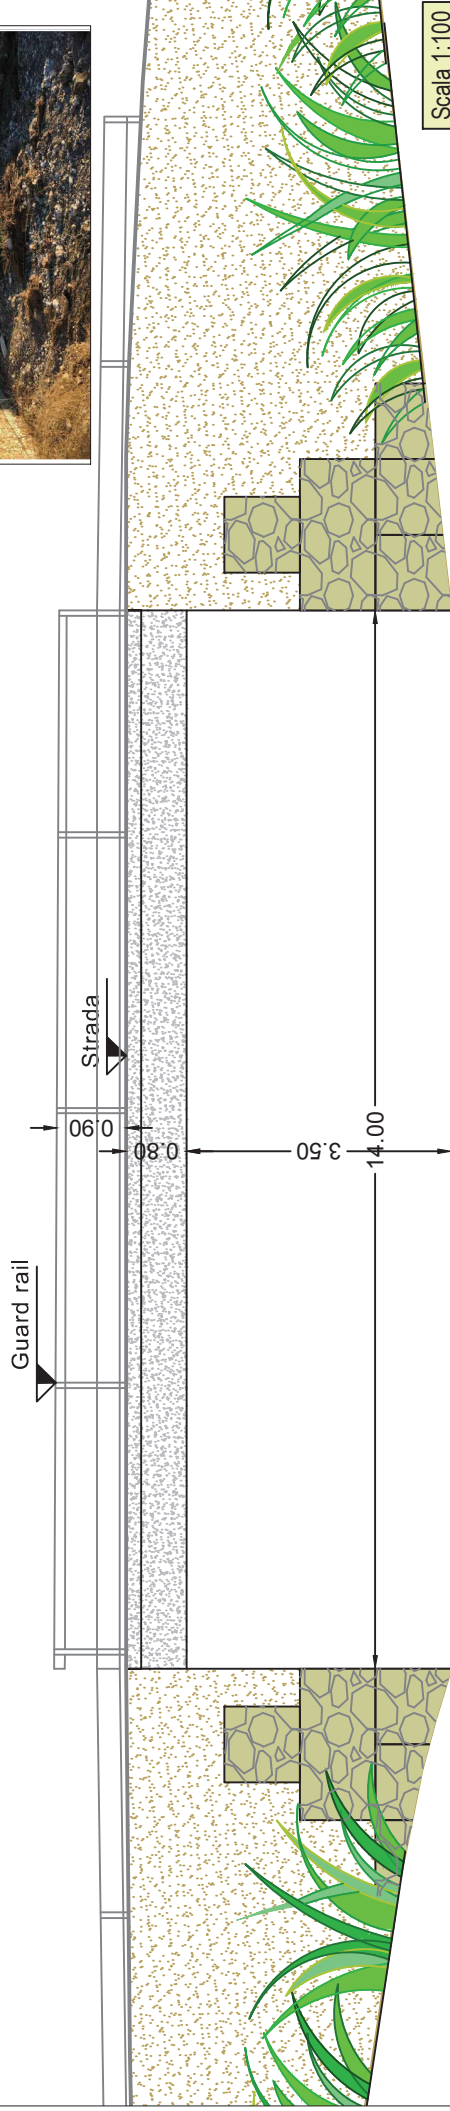


Prospetto Lato Monte - EX SS 580

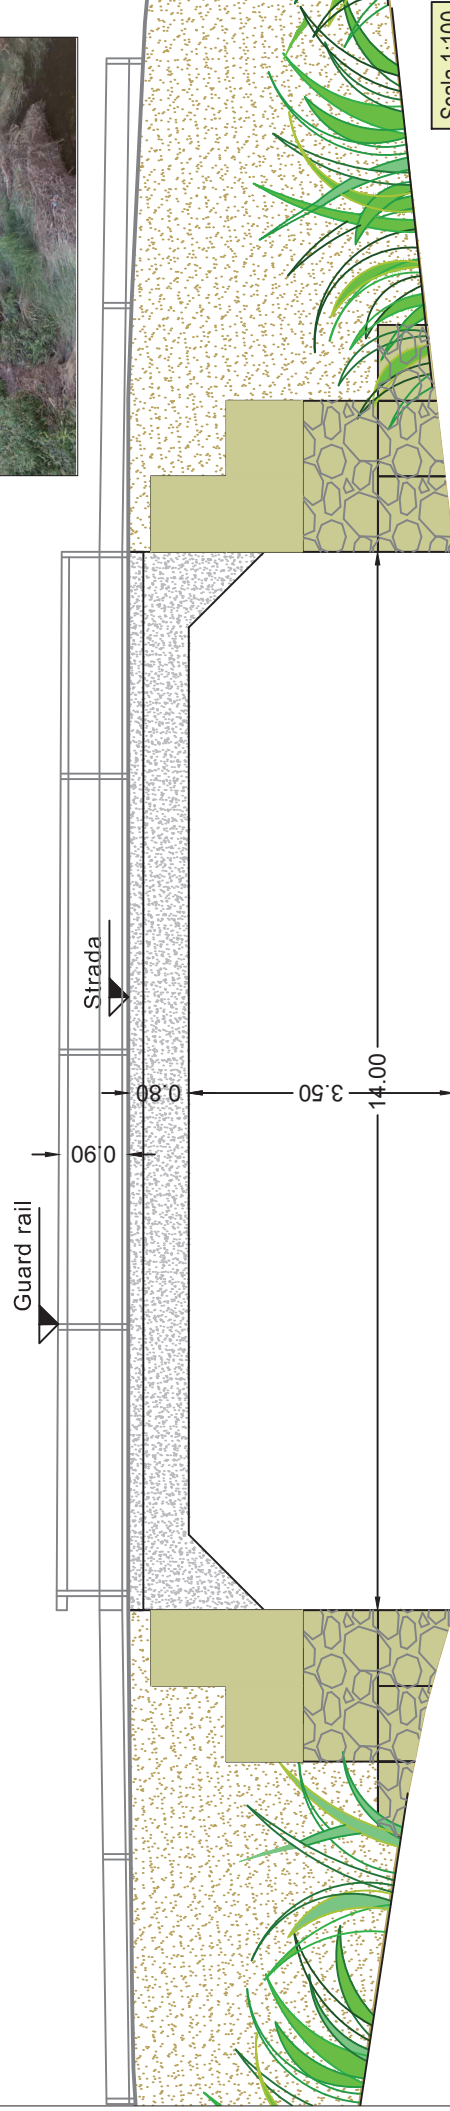

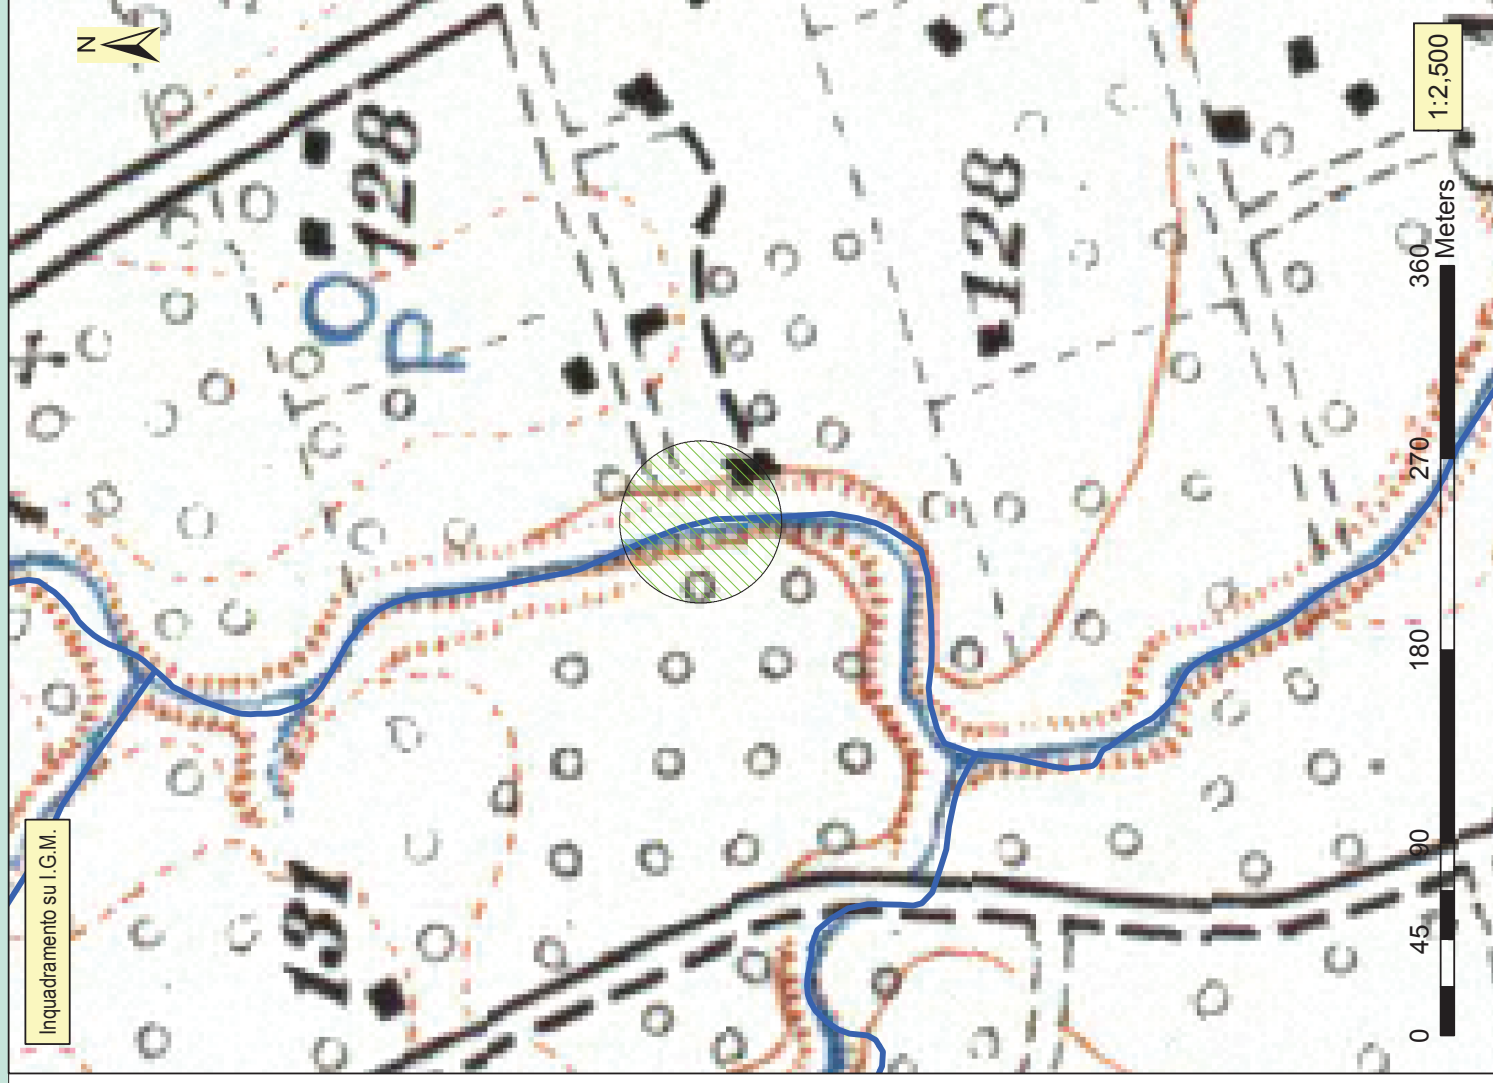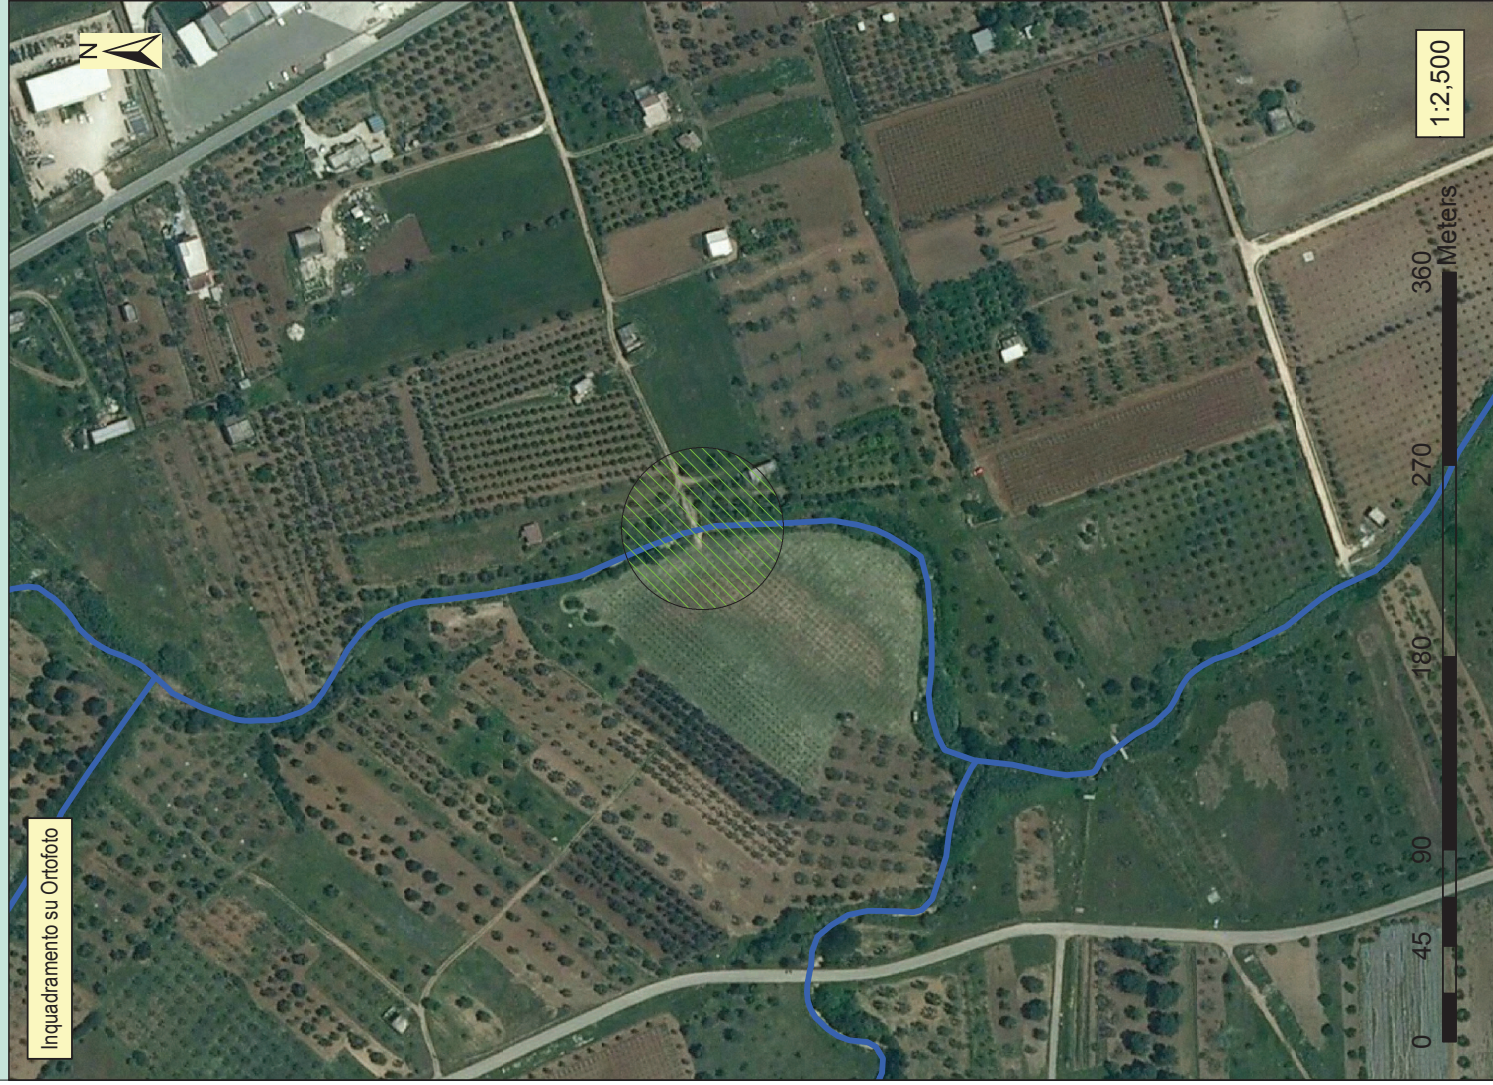


Prospetto Lato Valle

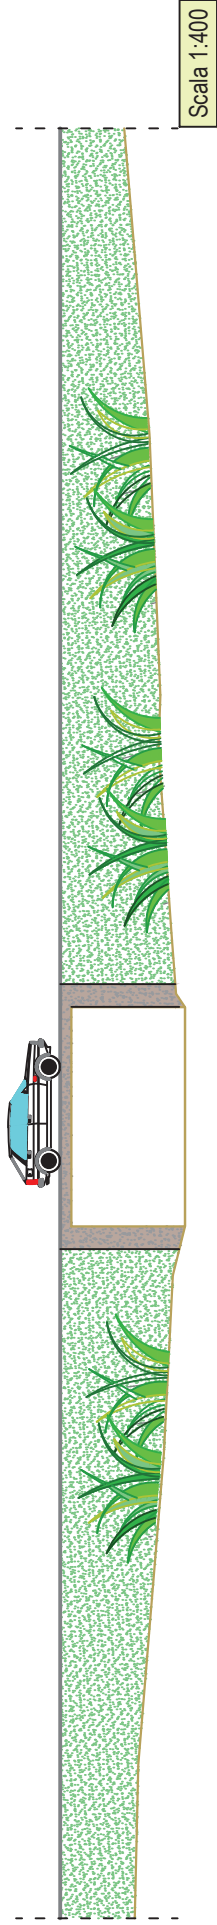

Scala 1:400

Zoom del Prospetto Lato Monte

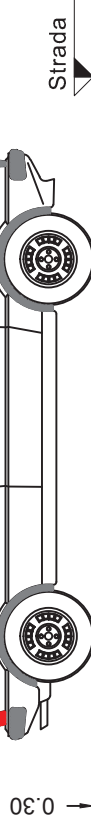


Strada

0.30

3.00


5.80

Scala 1:50

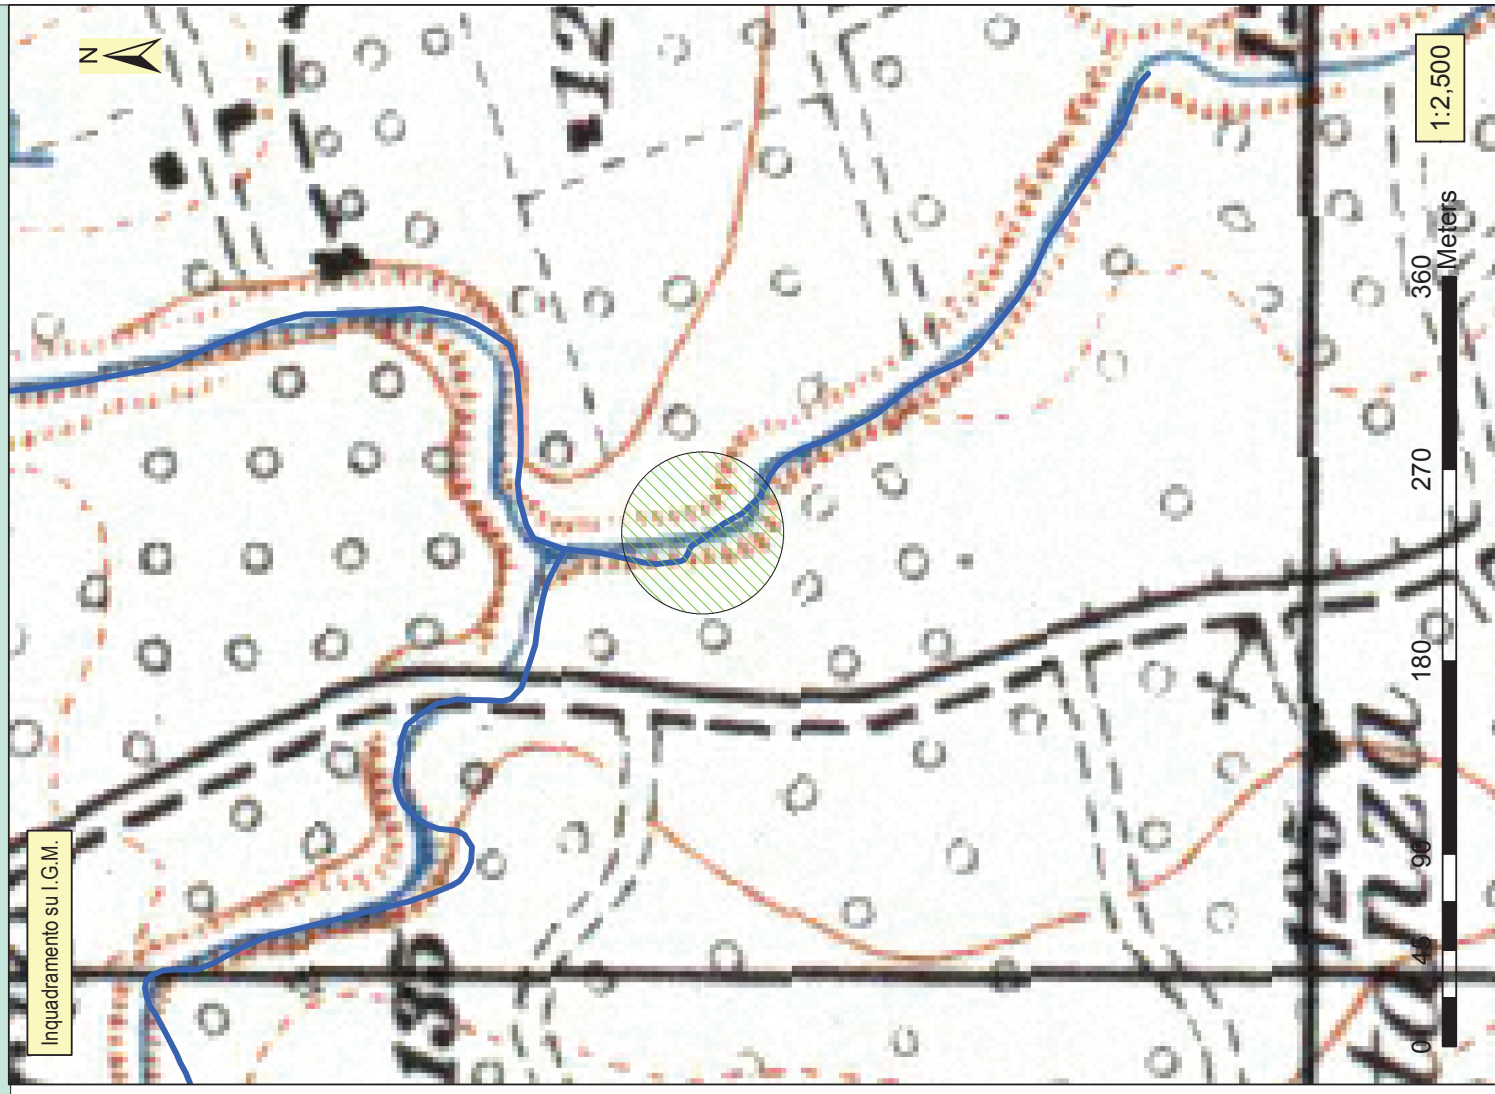

Sezione a monte della condotta

Estradosso Tubazione

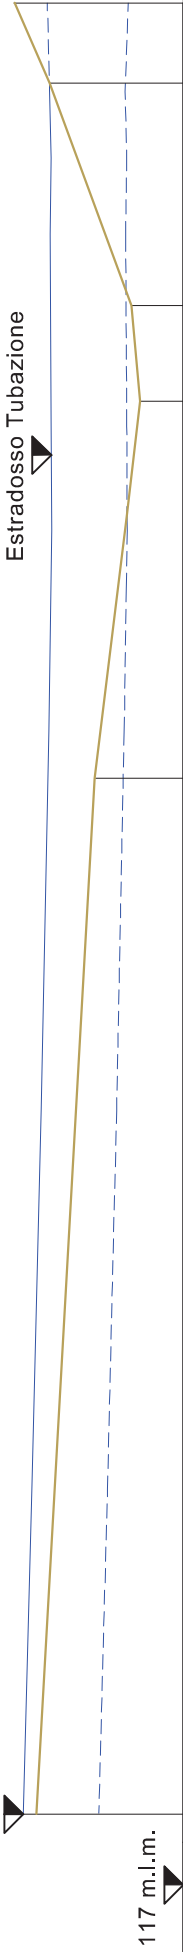


D.Parziali	27.45									
D.Progressive	0.00	27.45	9.99	2.52	5.90	2.12	45.86	47.98		
Q.terreno	121.24	119.32	118.70	118.10	120.55	121.49	120.55	120.63		
Q.cielo condotta	121.59	120.56	121.06	120.24	120.55	120.63	120.55	120.63		



Scala 1:200

Sezione a valle dalla condotta

Estradosso Tubazione

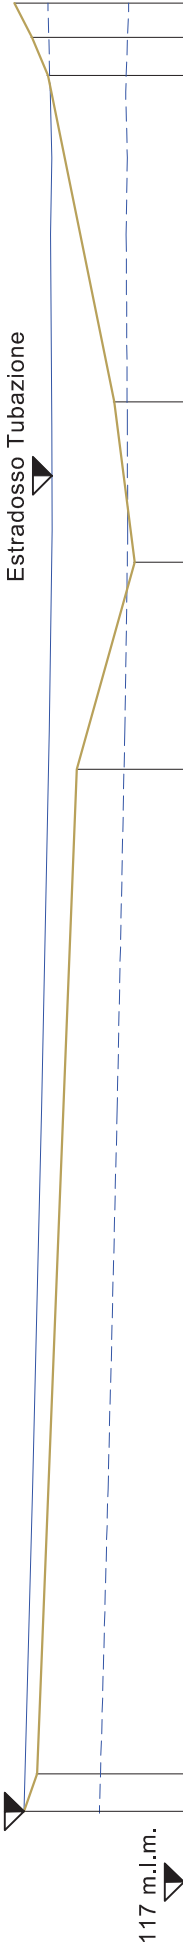

D.Parziali	0.99	26.62	5.49	33.10	4.25	8.65	1.000.90	46.00	47.00	47.99
D.Progressive	0.00	27.61	27.61	33.10	37.35	46.00	47.00	47.99	48.99	49.98
Q.terreno	121.24	119.84	119.84	118.33	118.87	120.63	121.05	121.49	121.99	122.98
Q.cielo condotta	121.21	120.59	120.59	120.49	120.50	120.63	120.60	120.61	120.61	120.61

Scala 1:200