



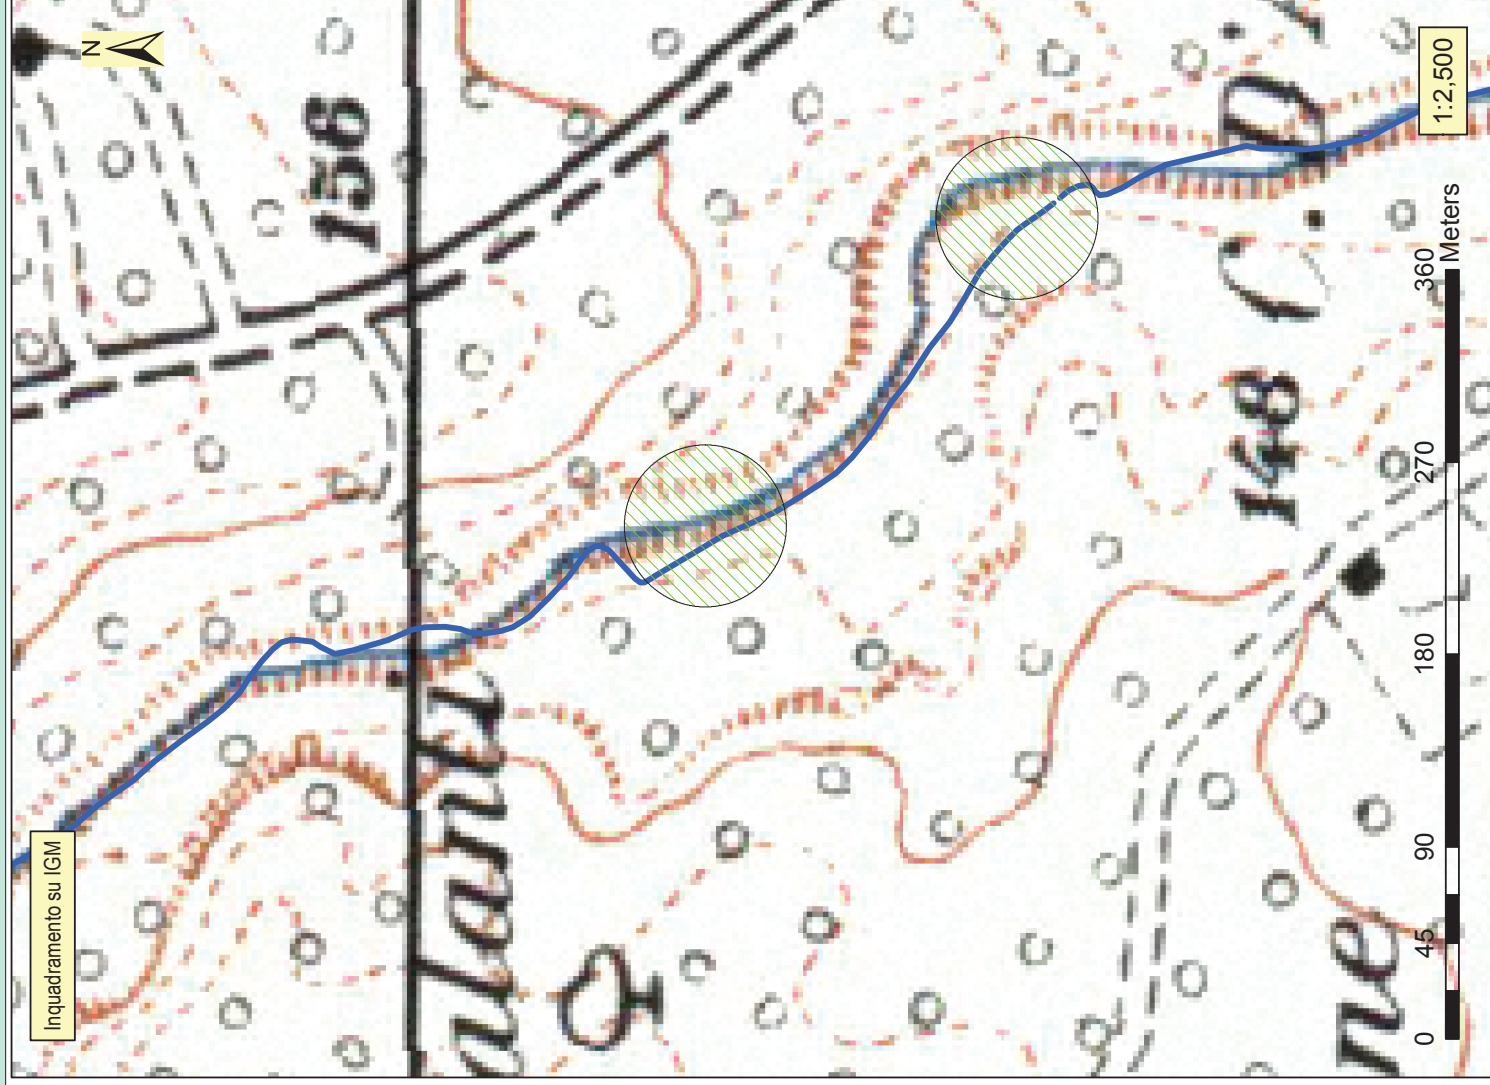


Prospetto Lato Valle - Canna Simni

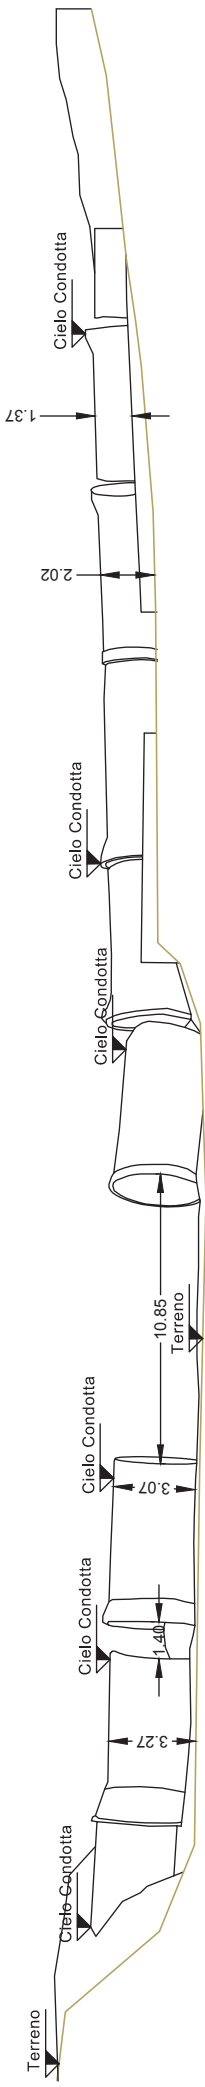


Scala 1:200

Stralcio del Prospetto Lato Monte - Canna Simni

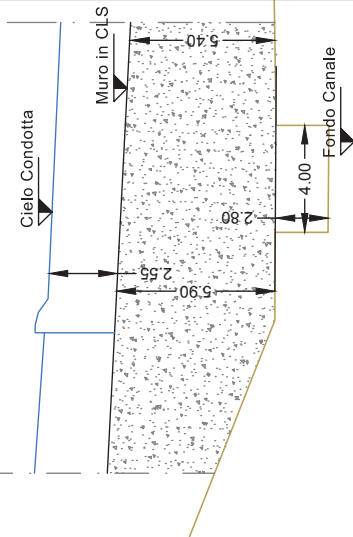

Scala 1:200

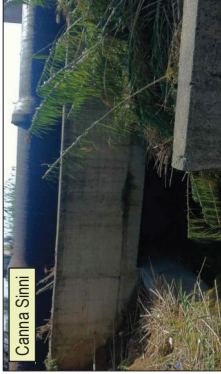


Canna Simni



Canna Simni




Canna Simni

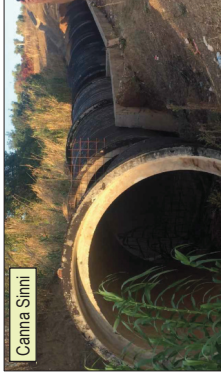


Canna Simni



Canale EIPLI

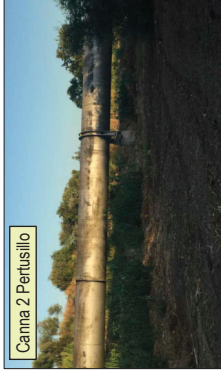

Canna 2 Pertusillo

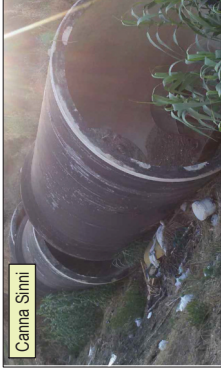


Canna Simni




Canna 2 Pertusillo

Prospetto Lato Monte - Canale Irrigazione EIPLI

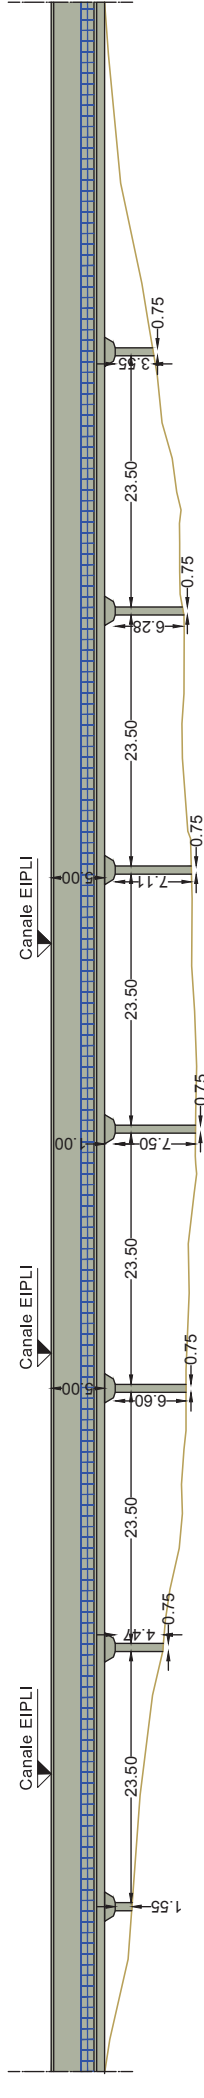


Scala 1:500

Prospetto Lato Monte - Canna 2 Pertusillo

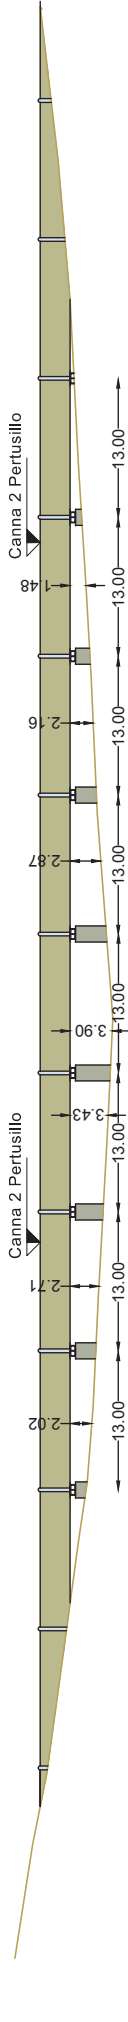

Scala 1:500

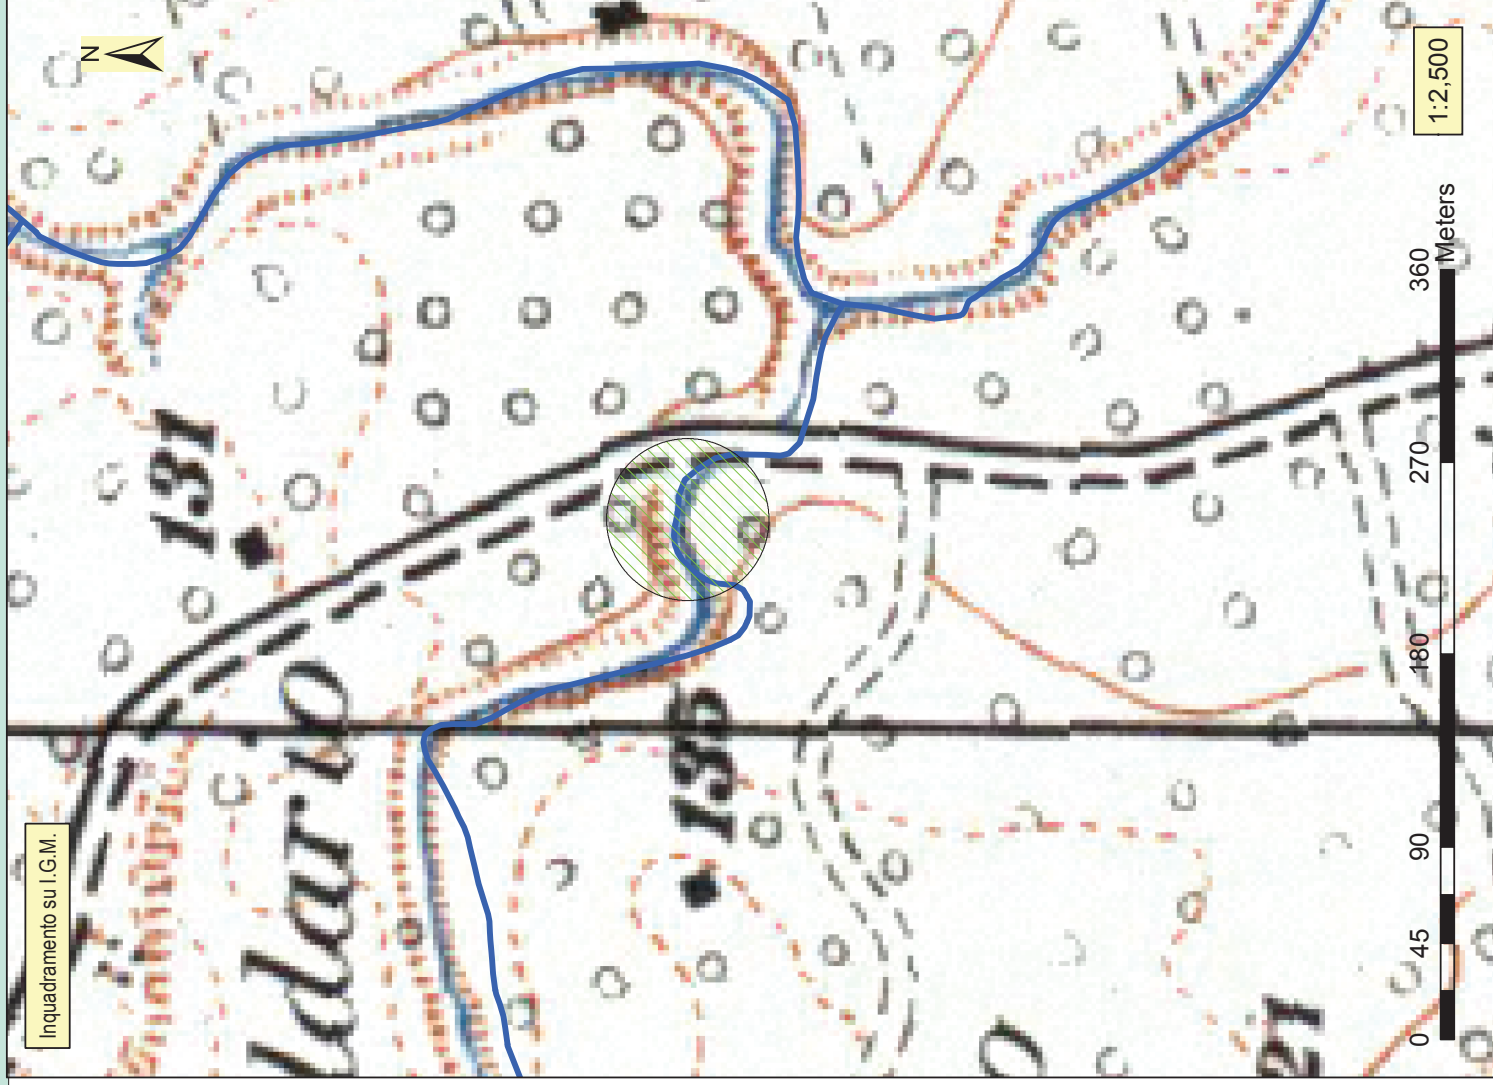



























Inquadramento su Ortofoto

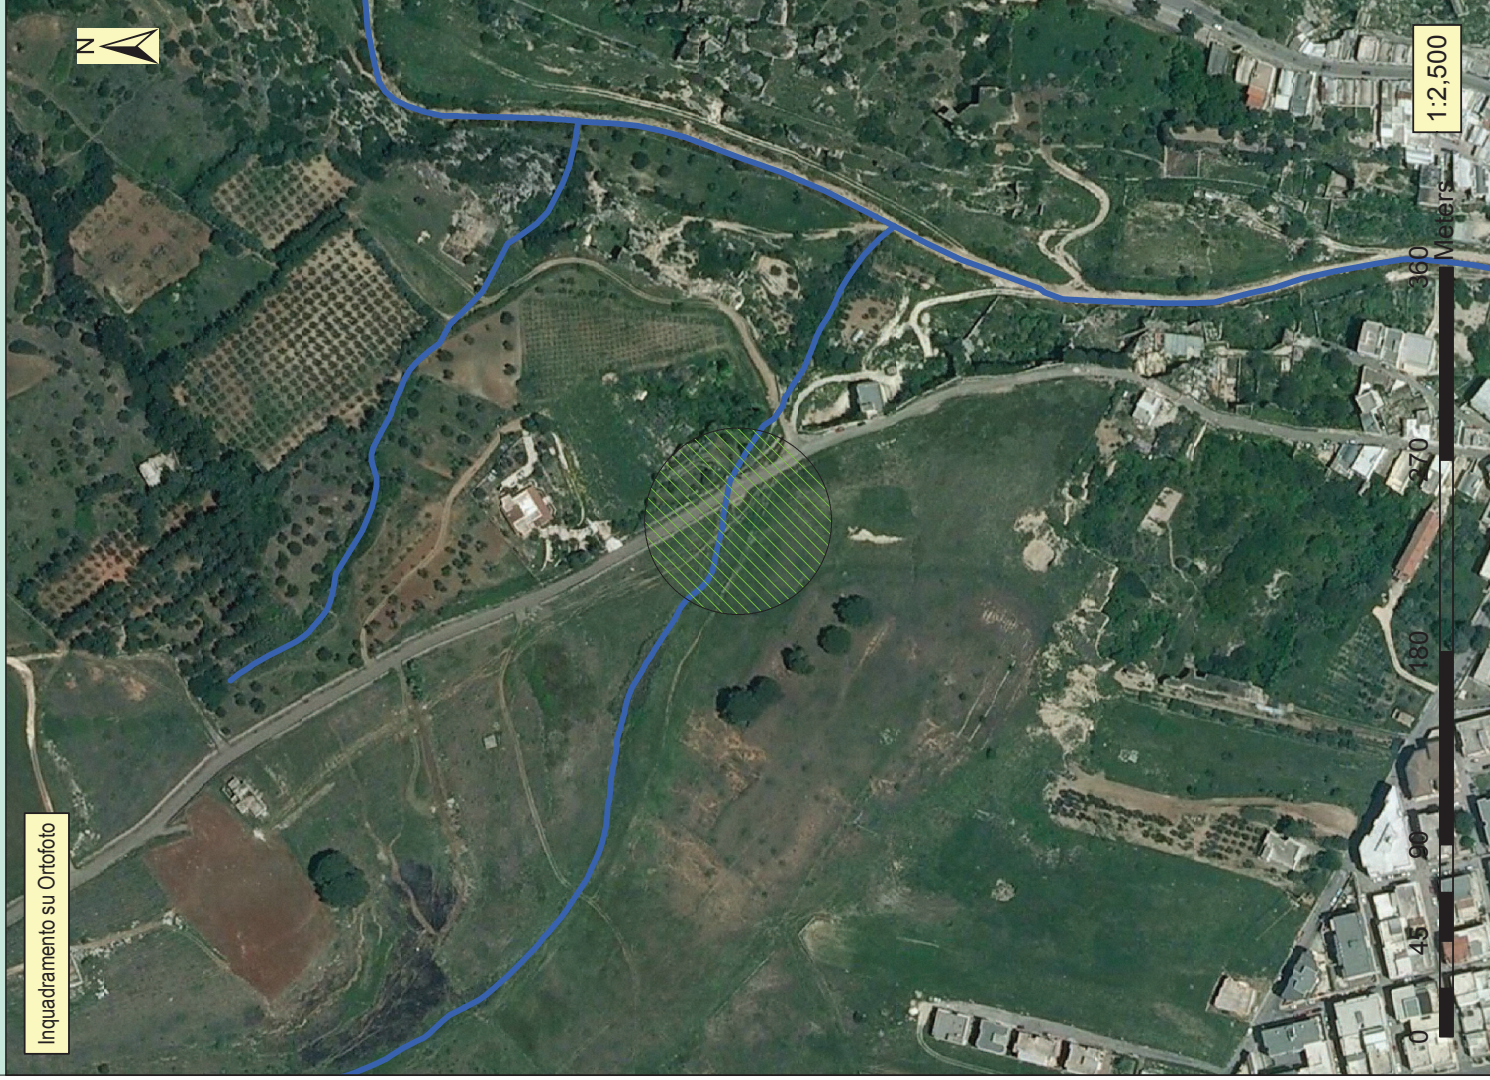

Inquadramento su I.G.M.




Planimetria del canale su CTR

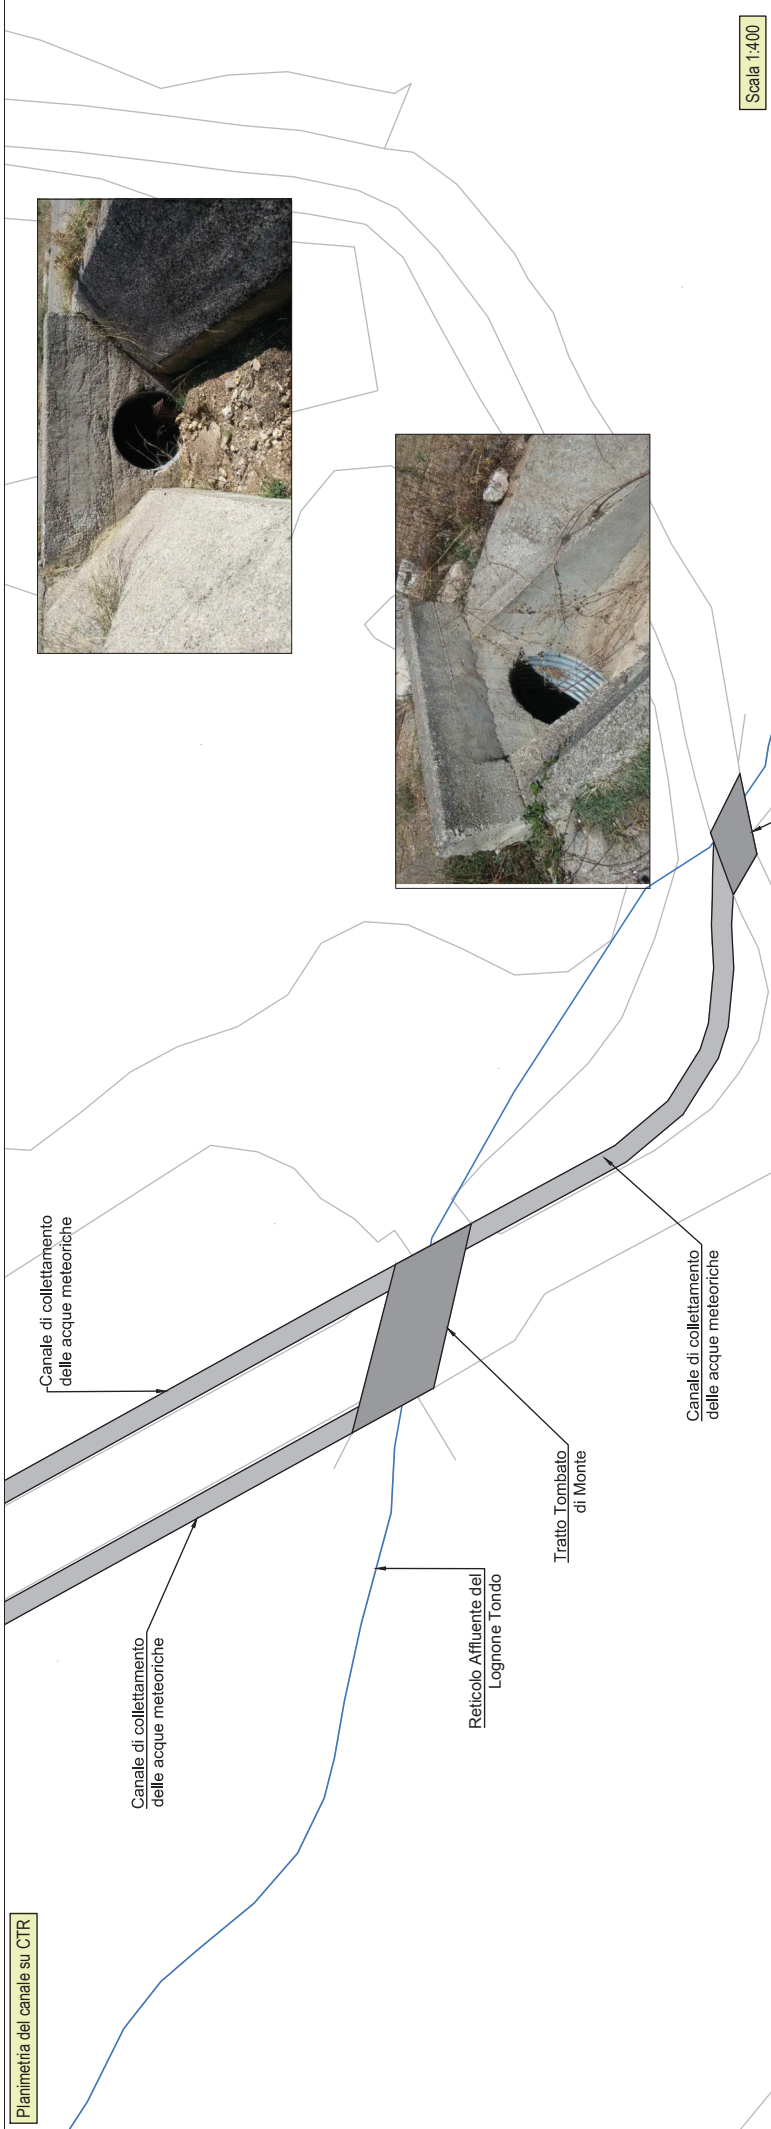


Scala 1:400

Sezione del tratto tombato di monte

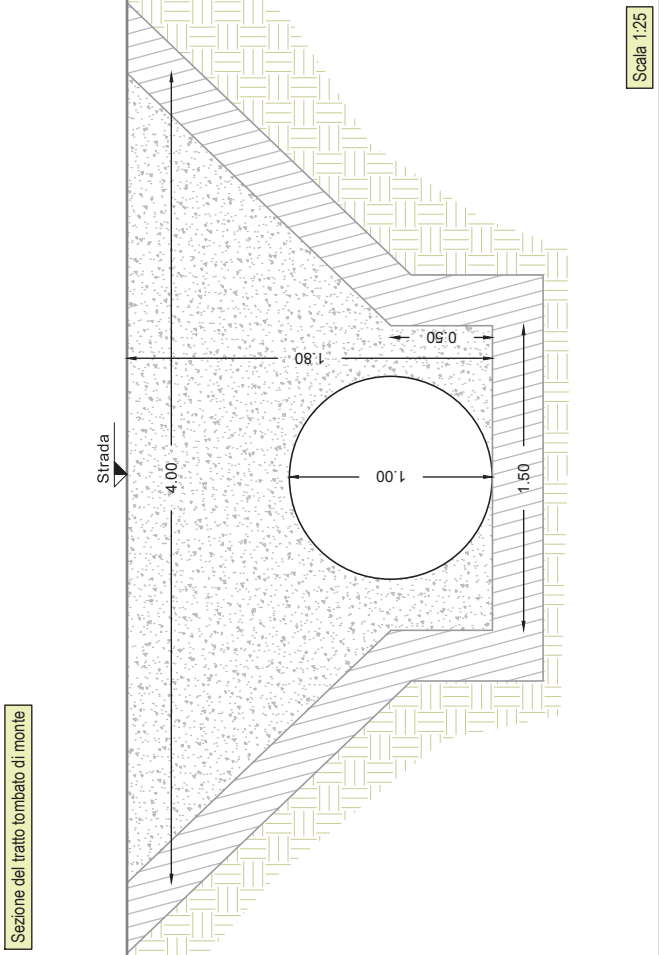

Sezione del tratto tombato di valle

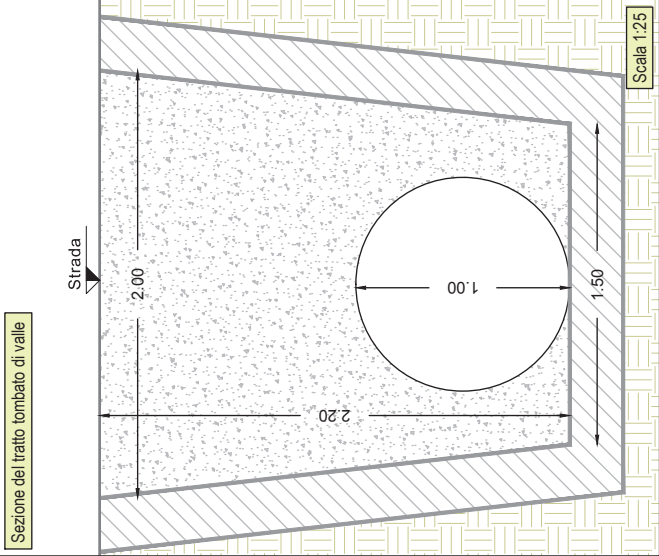

Sezione tipo del canale

